



Nyquist IP-Hybrid Option

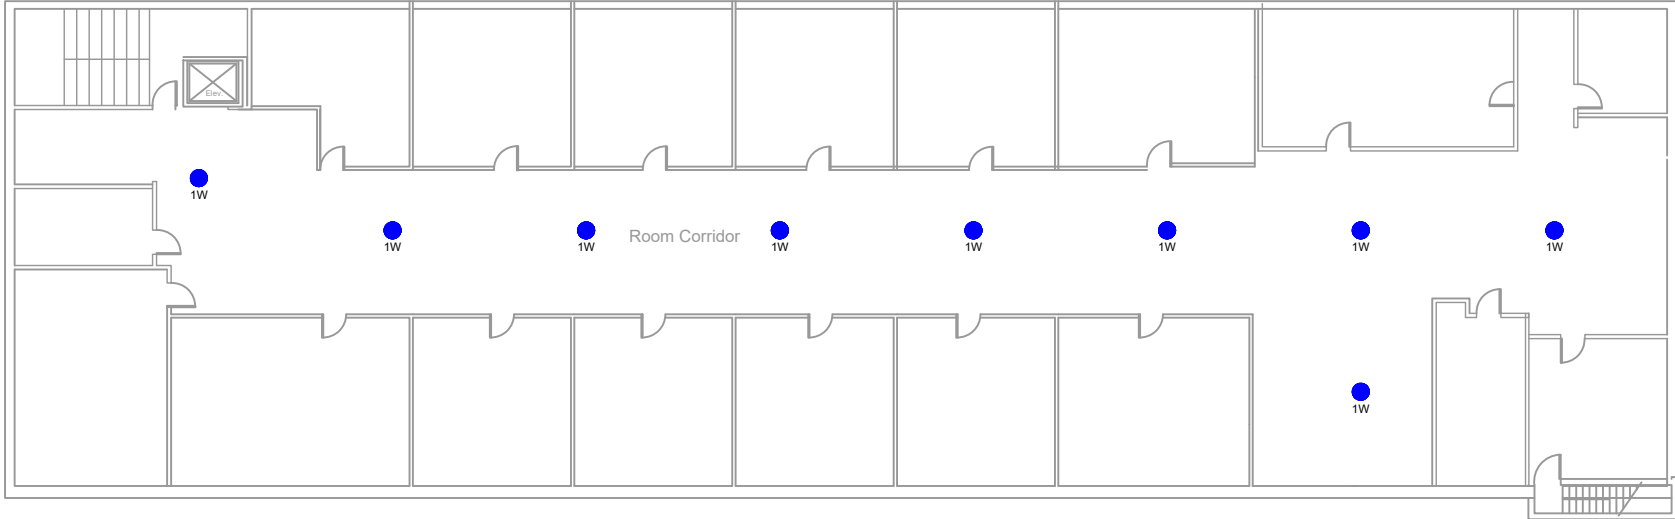

2nd +up Floor Plan

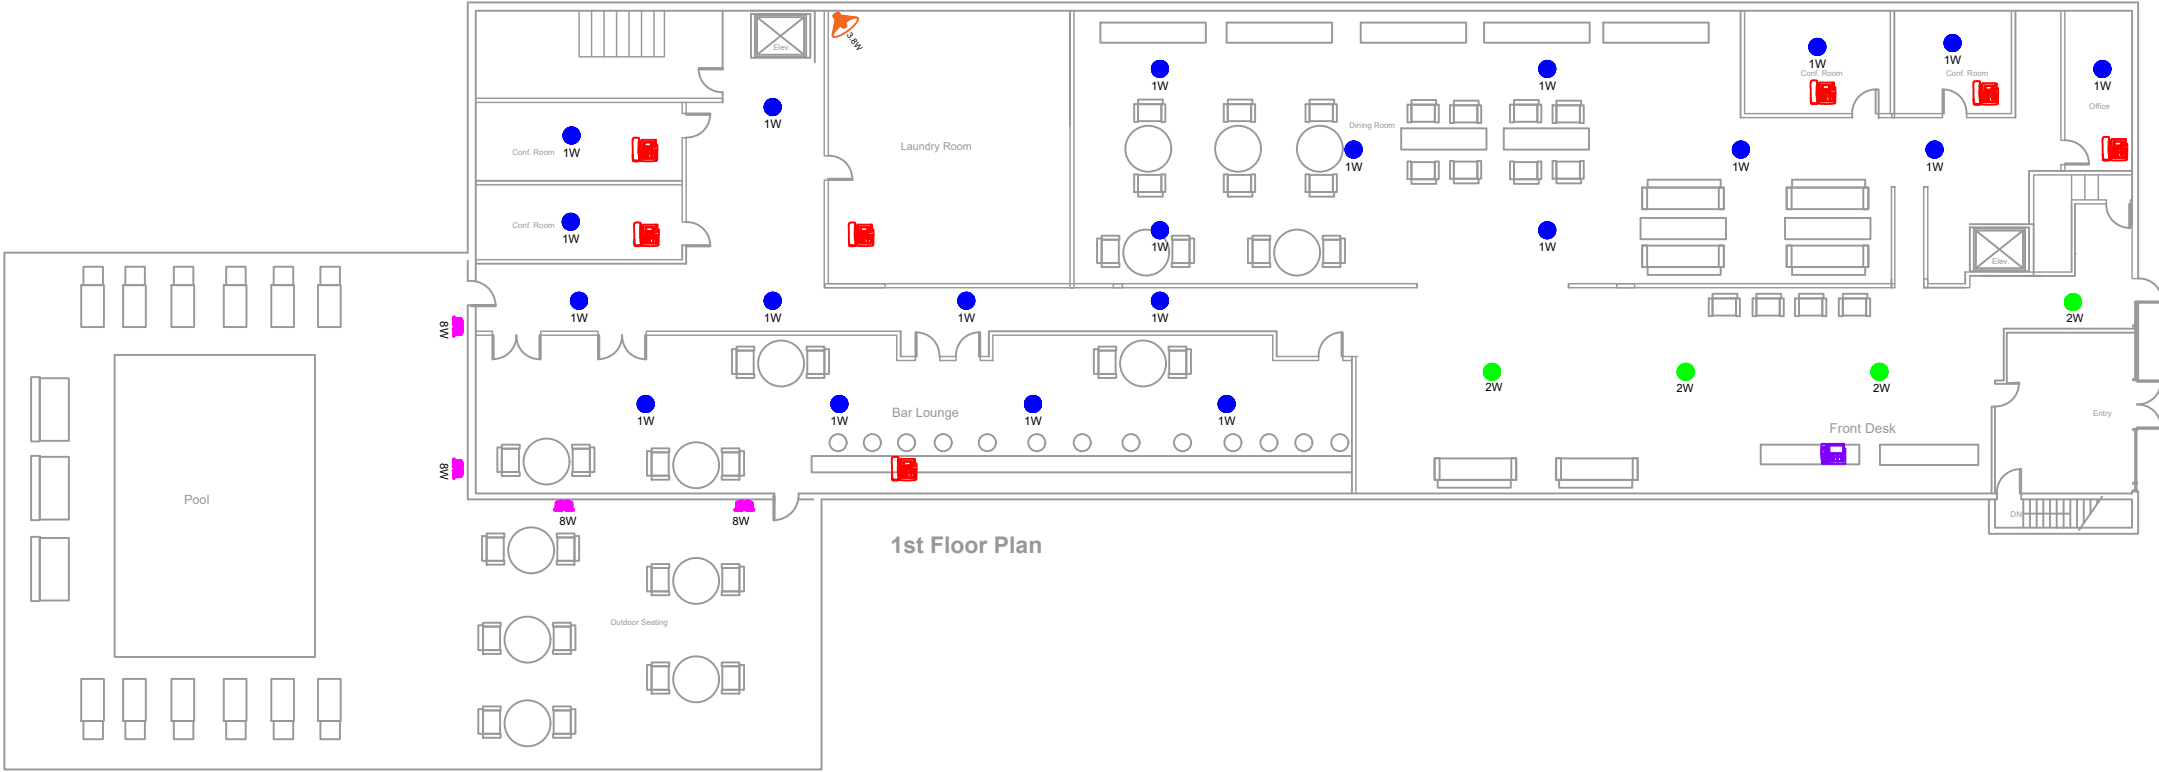


1st Floor Plan


LEGEND

- 4 BOGEN OCS1
Tapped @ 2W
- 30 BOGEN HFCS1LP
Tapped @ 1W
- 🔊 1 BOGEN SPT15A
Tapped @ 3.8W
- 4 BOGEN A12
Tapped @ 8W
- 📄 7 BOGEN NQ-T2000
- 📄 1 BOGEN T1100

Analog Paging Option

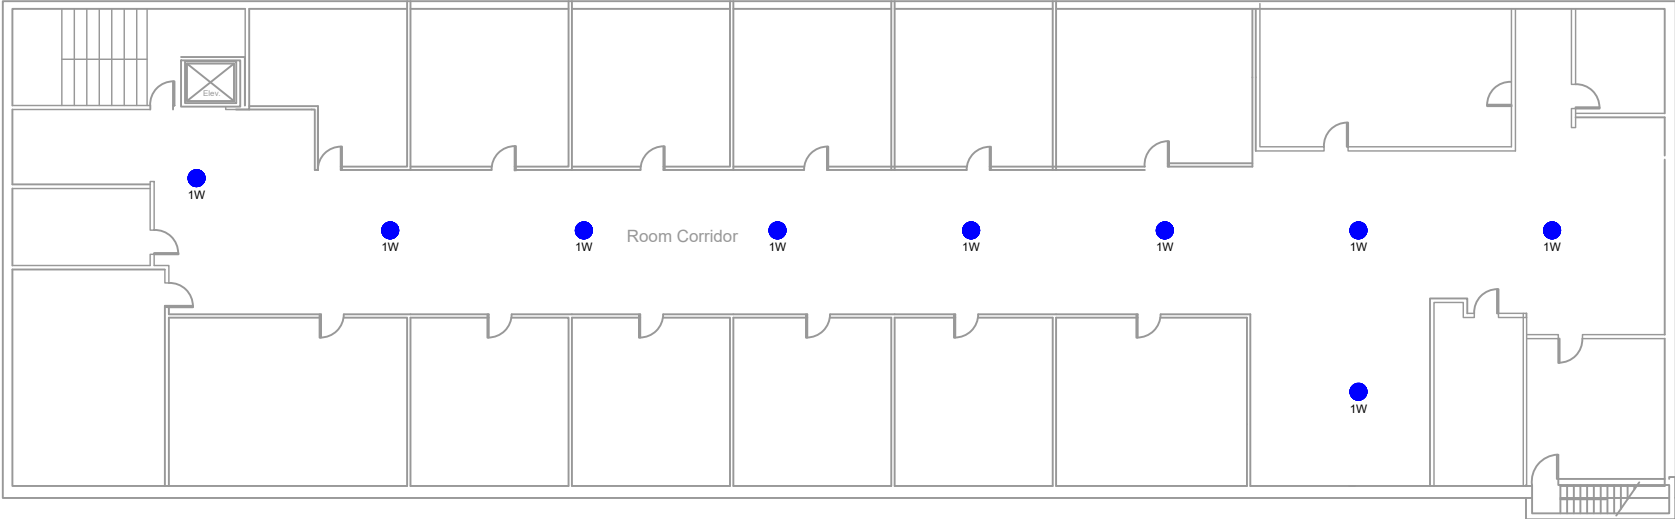

2nd +up Floor Plan

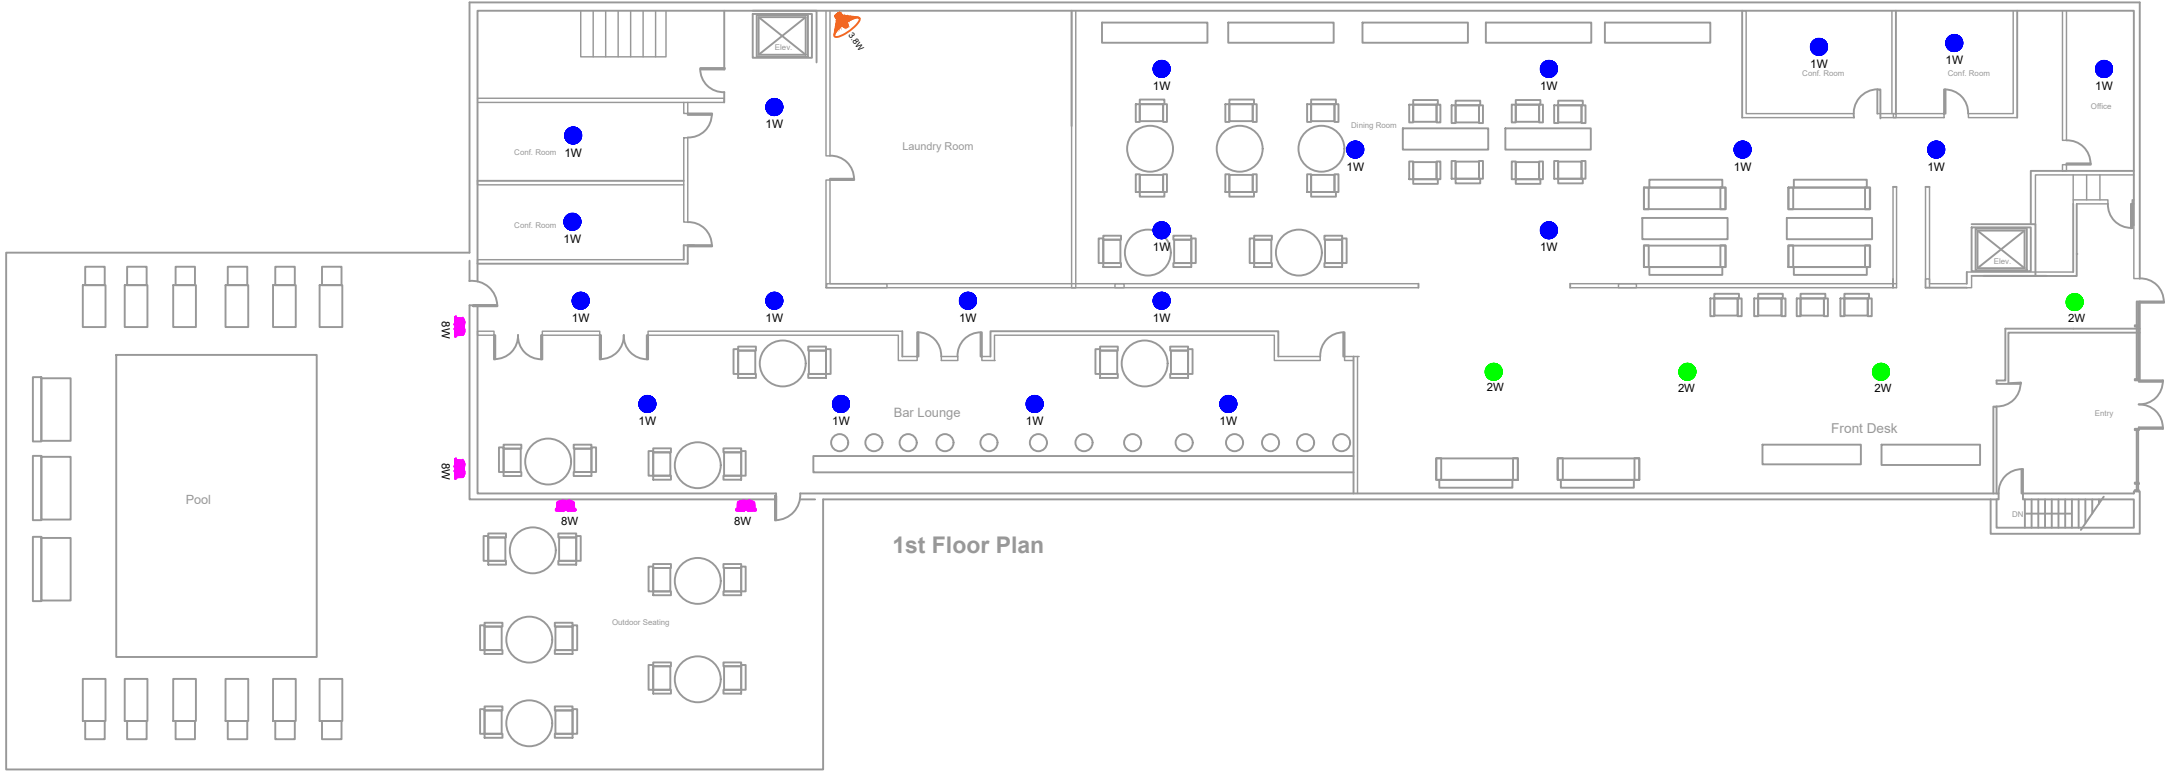

1st Floor Plan

LEGEND

- 4 BOGEN OCS1
Tapped @ 2W
- 30 BOGEN HFCS1LP
Tapped @ 1W
- 🔊 1 BOGEN SPT15A
Tapped @ 3.8W
- ▭ 4 BOGEN A12
Tapped @ 8W